


Installation scheme Regudis W-HTE GT electronic dwelling station

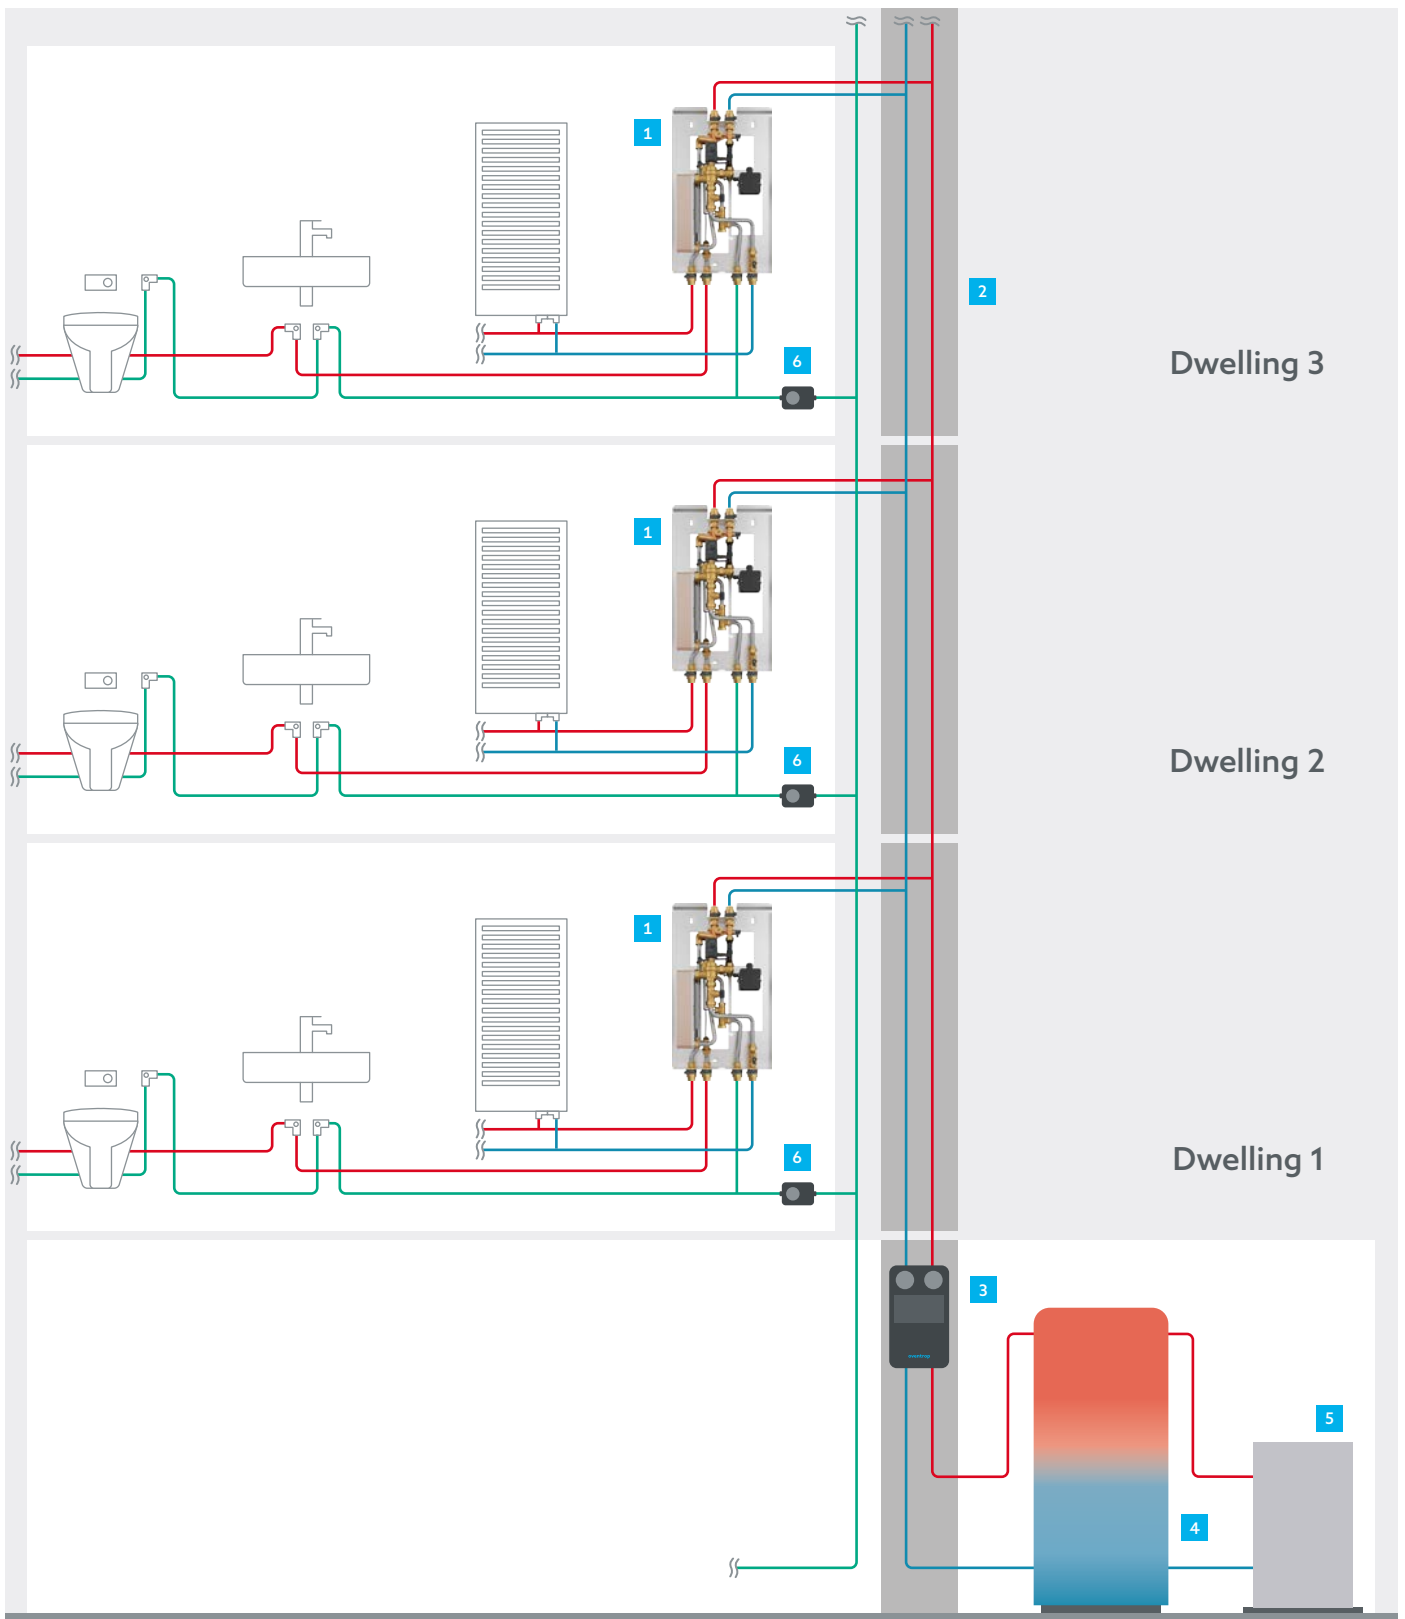

1 Regudis W-HTE GT electronic dwelling station

2 Primary supply and return in the chimney shaft

3 Regumat station for heating circuit connection

4 Buffer storage cylinder

5 Heat generator, e.g. heat pump or district heating

6 Water meter